


# FLOOR PLAN

## FACILITIES: 1ST FLOOR

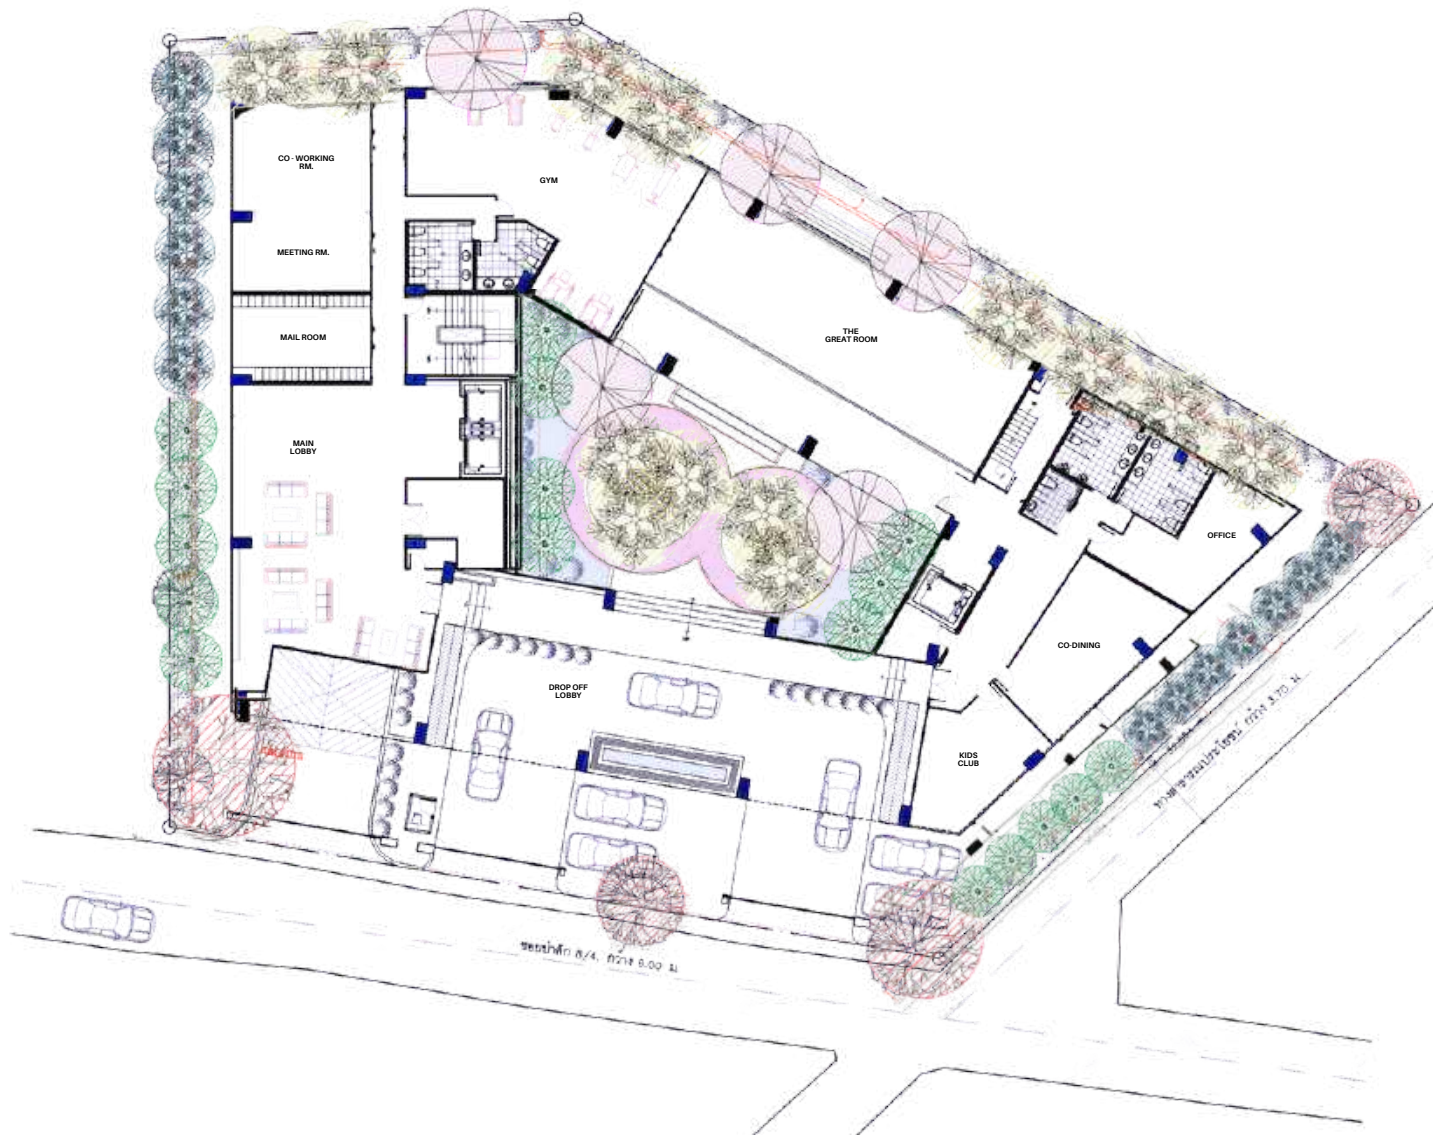

8 ATELIER SALES GALLERY  
+66 (0)83 824 4944  
WWW.GLAMESTATEGROUP.COM



All dimensions are approximate and subject to construction changes and omissions. Plans and dimensions may also contain minor variations from floor to floor. Drawings are not to scale. The shown layouts are for function illustration purpose only. Selling price includes Kitchen, Bathroom Appliances and Master Bedroom Wardrobe. All other drawn furniture are not included or included depending on the unit price. The developer reserves the right to change details without prior notice.

# FLOOR PLAN

## FACILITIES: BASEMENT PARKING




8 ATELIER SALES GALLERY  
+66 (0)83 824 4944  
[WWW.GLAMESTATEGROUP.COM](http://WWW.GLAMESTATEGROUP.COM)



All dimensions are approximate and subject to construction changes and omissions. Plans and dimensions may also contain minor variations from floor to floor. Drawings are not to scale. The shown layouts are for function illustration purpose only. Selling price includes Kitchen, Bathroom Appliances and Master Bedroom Wardrobe. All other drawn furniture are not included or included depending on the unit price. The developer reserves the right to change details without prior notice.

# FLOOR PLAN

## FACILITIES: 7TH FLOOR

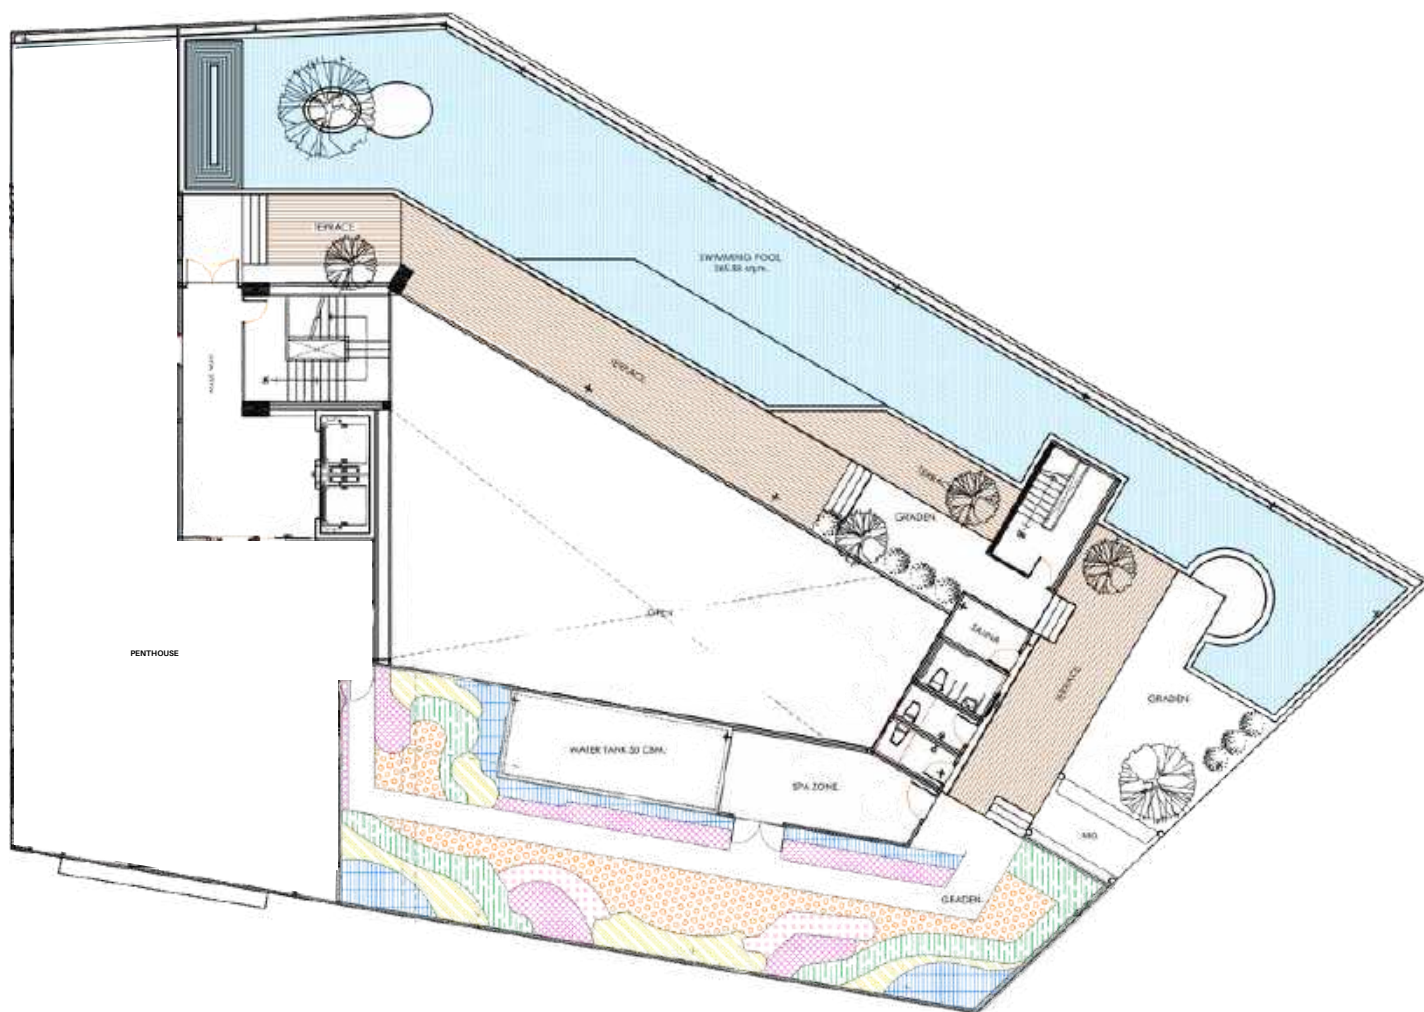

8 ATELIER SALES GALLERY  
+66 (0)83 824 4944  
[WWW.GLAMESTATEGROUP.COM](http://WWW.GLAMESTATEGROUP.COM)



All dimensions are approximate and subject to construction changes and omissions. Plans and dimensions may also contain minor variations from floor to floor. Drawings are not to scale. The shown layouts are for function illustration purpose only. Selling price includes Kitchen, Bathroom Appliances and Master Bedroom Wardrobe. All other drawn furniture are not included or included depending on the unit price. The developer reserves the right to change details without prior notice.



# FLOOR PLAN

## 2ND FLOOR



8 ATELIER SALES GALLERY  
+66 (0)83 824 4944  
WWW.GLAMESTATEGROUP.COM



All dimensions are approximate and subject to construction changes and omissions. Plans and dimensions may also contain minor variations from floor to floor. Drawings are not to scale. The shown layouts are for function illustration purpose only. Selling price includes Kitchen, Bathroom Appliances and Master Bedroom Wardrobe. All other drawn furniture are not included or included depending on the unit price. The developer reserves the right to change details without prior notice.

### 3TH FLOOR



8 ATELIER SALES GALLERY  
+66 (0)83 824 4944  
WWW.GLAMESTATEGROUP.COM



All dimensions are approximate and subject to construction changes and omissions. Plans and dimensions may also contain minor variations from floor to floor. Drawings are not to scale. The shown layouts are for function illustration purpose only. Selling price includes Kitchen, Bathroom Appliances and Master Bedroom Wardrobe. All other drawn furniture are not included or included depending on the unit price. The developer reserves the right to change details without prior notice.

## 4TH FLOOR



8 ATELIER SALES GALLERY  
+66 (0)83 824 4944  
WWW.GLAMESTATEGROUP.COM



All dimensions are approximate and subject to construction changes and omissions. Plans and dimensions may also contain minor variations from floor to floor. Drawings are not to scale. The shown layouts are for function illustration purpose only. Selling price includes Kitchen, Bathroom Appliances and Master Bedroom Wardrobe. All other drawn furniture are not included or included depending on the unit price. The developer reserves the right to change details without prior notice.



# FLOOR PLAN

## 5TH FLOOR



8 ATELIER SALES GALLERY  
+66 (0)83 824 4944  
WWW.GLAMESTATEGROUP.COM



All dimensions are approximate and subject to construction changes and omissions. Plans and dimensions may also contain minor variations from floor to floor. Drawings are not to scale. The shown layouts are for function illustration purpose only. Selling price includes Kitchen, Bathroom Appliances and Master Bedroom Wardrobe. All other drawn furniture are not included or included depending on the unit price. The developer reserves the right to change details without prior notice.

# FLOOR PLAN

## 6TH FLOOR



8 ATELIER SALES GALLERY  
+66 (0)83 824 4944  
WWW.GLAMESTATEGROUP.COM




All dimensions are approximate and subject to construction changes and omissions. Plans and dimensions may also contain minor variations from floor to floor. Drawings are not to scale. The shown layouts are for function illustration purpose only. Selling price includes Kitchen, Bathroom Appliances and Master Bedroom Wardrobe. All other drawn furniture are not included or included depending on the unit price. The developer reserves the right to change details without prior notice.



# FLOOR PLAN

## PENTHOUSE 7TH FLOOR

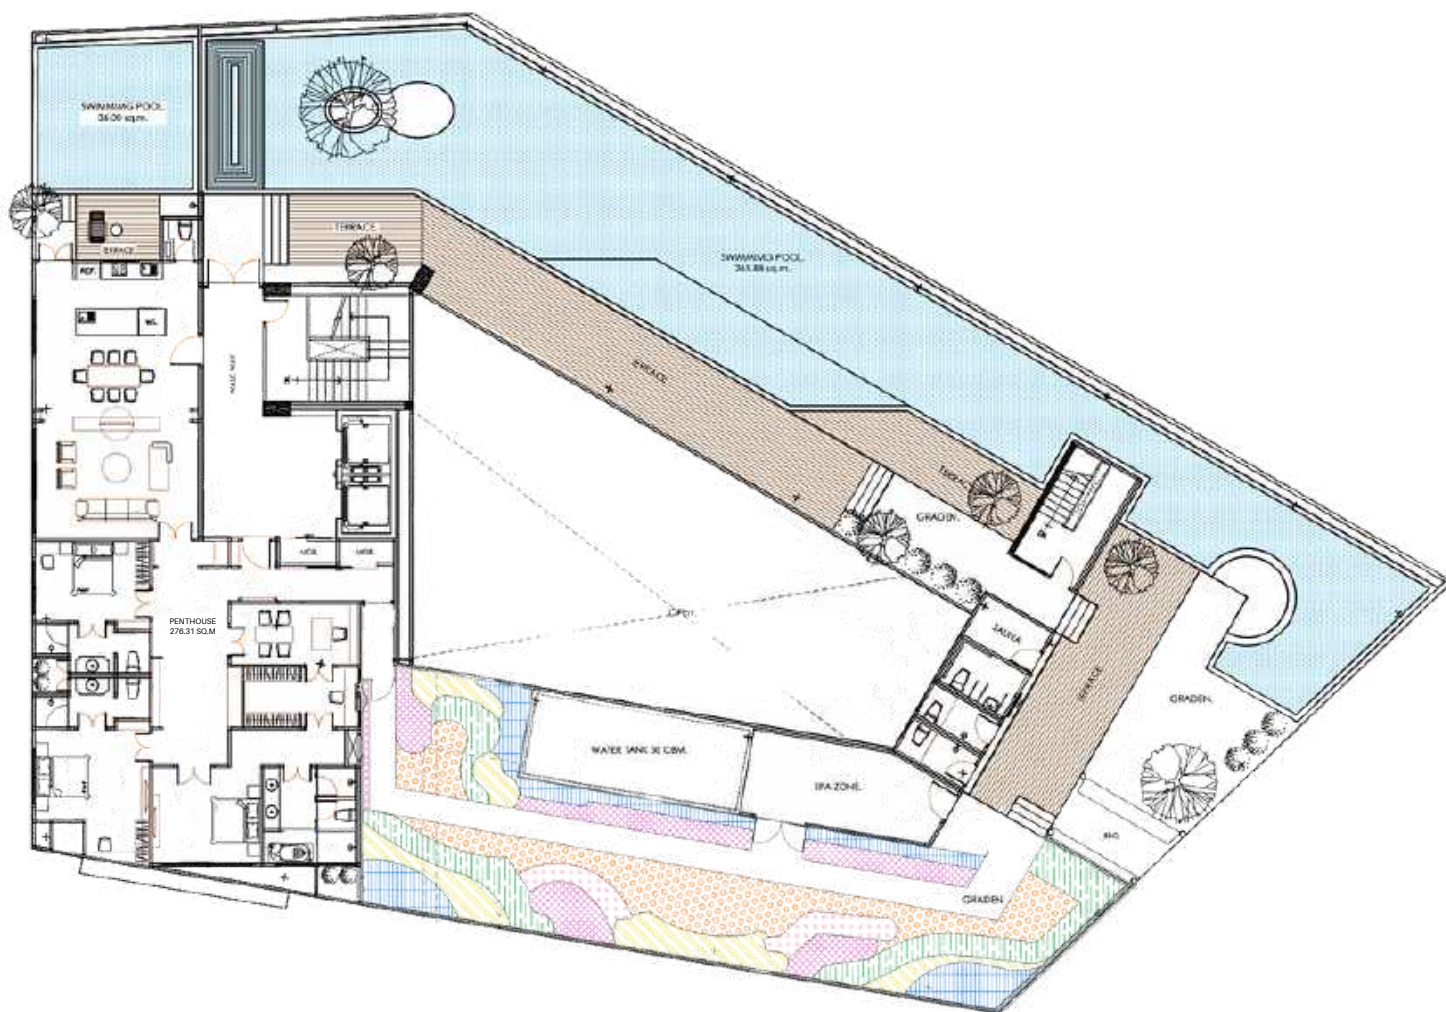

8 ATELIER SALES GALLERY  
+66 (0)83 824 4944  
WWW.GLAMESTATEGROUP.COM



All dimensions are approximate and subject to construction changes and omissions. Plans and dimensions may also contain minor variations from floor to floor. Drawings are not to scale. The shown layouts are for function illustration purpose only. Selling price includes Kitchen, Bathroom Appliances and Master Bedroom Wardrobe. All other drawn furniture are not included or included depending on the unit price. The developer reserves the right to change details without prior notice.

# 1 BEDROOM

SOUTH EAST

1SEA


1SEB

1SEC



51.80 SQ.M

1 BEDROOM FULLY FURNISHED  
1 RESERVED PARKING LOTS

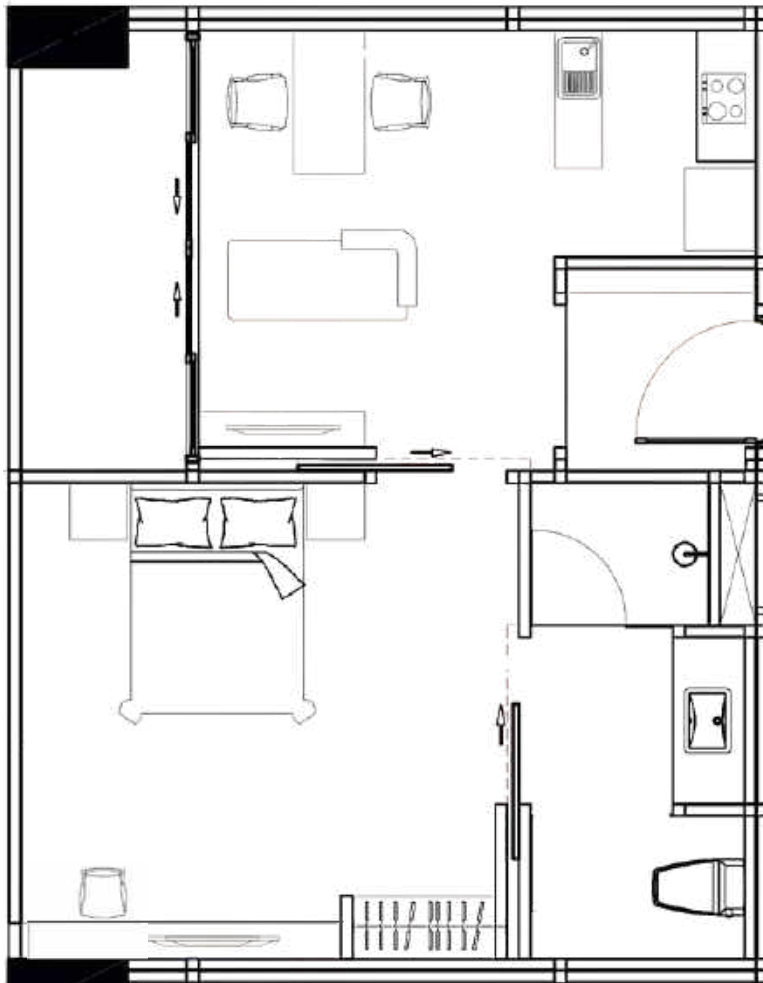

1SEA



1SEB



1SEC



8 ATELIER SALES GALLERY  
+66 (0)83 824 4944  
WWW.GLAMESTATEGROUP.COM


All dimensions are approximate and subject to construction changes and omissions. Plans and dimensions may also contain minor variations from floor to floor. Drawings are not to scale. The shown layouts are for function illustration purpose only. Selling price includes Kitchen, Bathroom Appliances and Master Bedroom Wardrobe. All other drawn furniture are not included or included depending on the unit price. The developer reserves the right to change details without prior notice.

# 2 BEDROOM

NORTH  
85.35 SQ.M

2NA  
2NB

2 BEDROOM FULLY FURNISHED  
1 RESERVED PARKING LOTS

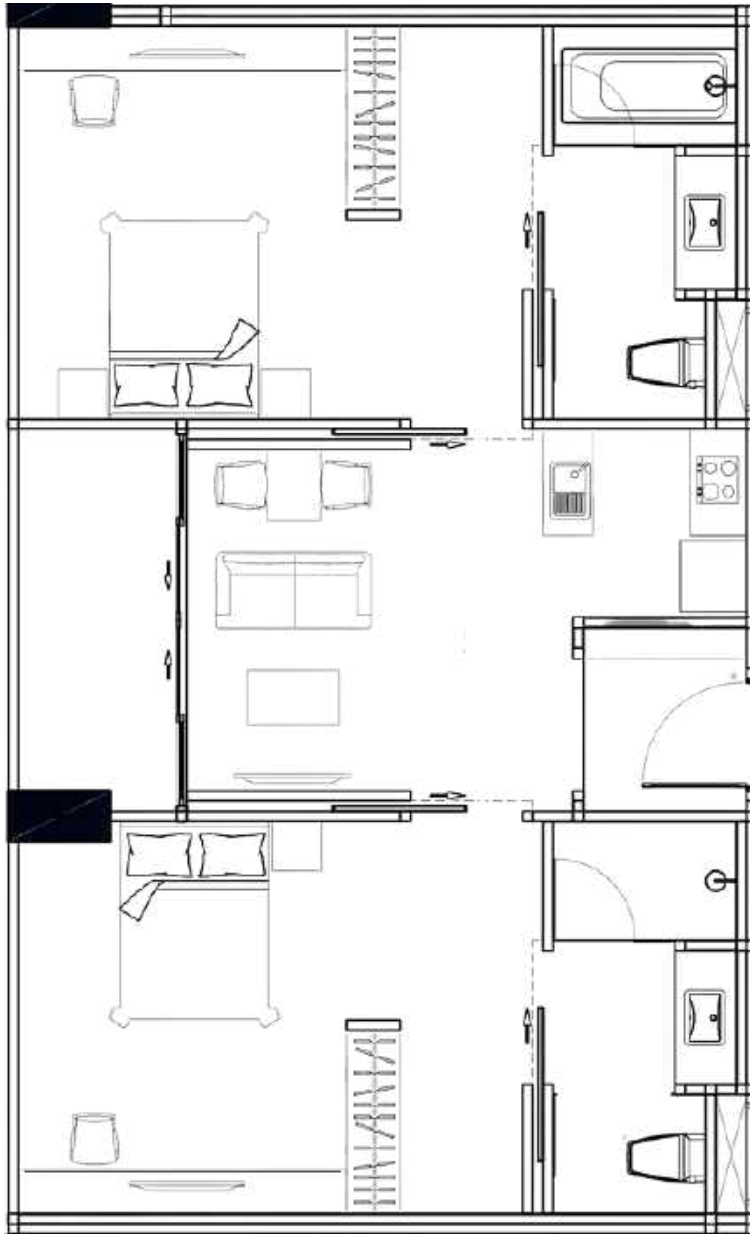

2NA



2NB



8 ATELIER SALES GALLERY  
+66 (0)83 824 4944  
WWW.GLAMESTATEGROUP.COM

All dimensions are approximate and subject to construction changes and omissions. Plans and dimensions may also contain minor variations from floor to floor. Drawings are not to scale. The shown layouts are for function illustration purpose only. Selling price includes Kitchen, Bathroom Appliances and Master Bedroom Wardrobe. All other drawn furniture are not included or included depending on the unit price. The developer reserves the right to change details without prior notice.




# 2 BEDROOM

SOUTH WEST  
90.10 SQ.M

2SW



2 BEDROOM FULLY FURNISHED  
1 RESERVED PARKING LOTS

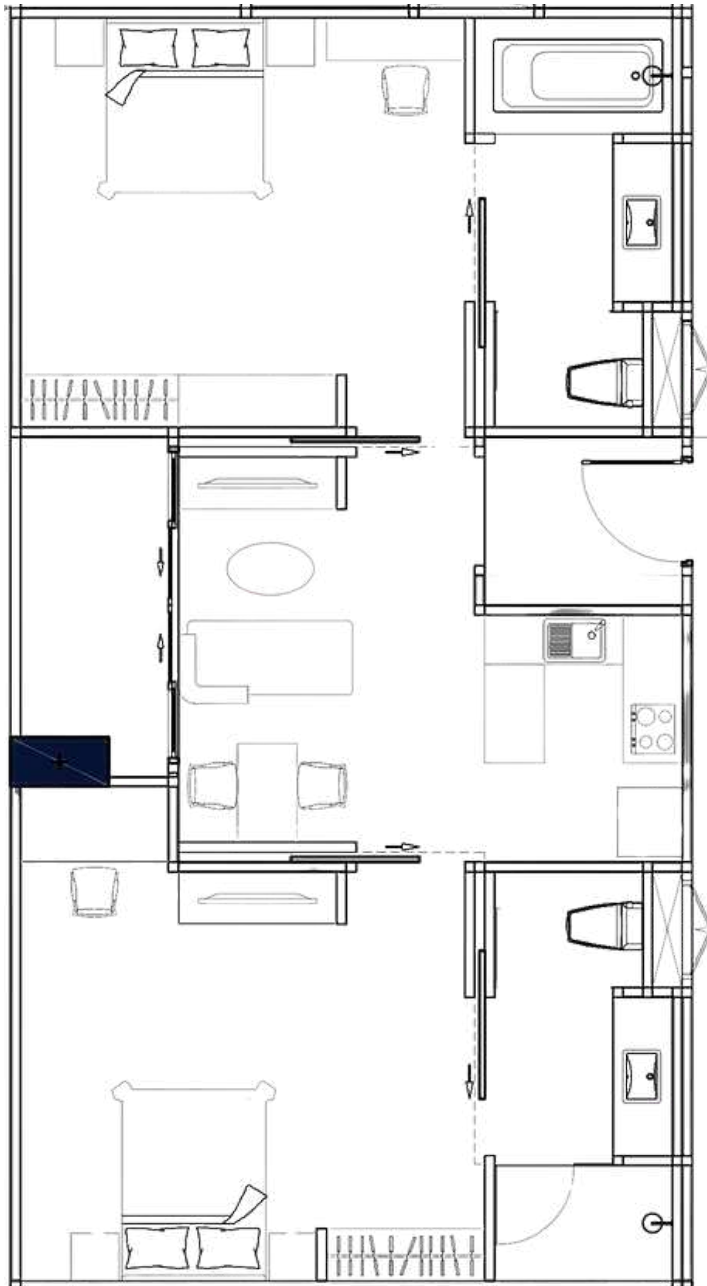

8 ATELIER SALES GALLERY  
+66 (0)83 824 4944  
WWW.GLAMESTATEGROUP.COM

All dimensions are approximate and subject to construction changes and omissions. Plans and dimensions may also contain minor variations from floor to floor. Drawings are not to scale. The shown layouts are for function illustration purpose only. Selling price includes Kitchen, Bathroom Appliances and Master Bedroom Wardrobe. All other drawn furniture are not included or included depending on the unit price. The developer reserves the right to change details without prior notice.

# 2 BEDROOM CORNER UNIT

SOUTH  
95.00 SQ.M

2SP



2 BEDROOM FULLY FURNISHED  
1 RESERVED PARKING LOTS



8 ATELIER SALES GALLERY  
+66 (0)83 824 4944  
WWW.GLAMESTATEGROUP.COM


All dimensions are approximate and subject to construction changes and omissions. Plans and dimensions may also contain minor variations from floor to floor. Drawings are not to scale. The shown layouts are for function illustration purpose only. Selling price includes Kitchen, Bathroom Appliances and Master Bedroom Wardrobe. All other drawn furniture are not included or included depending on the unit price. The developer reserves the right to change details without prior notice.

# 2 BEDROOM CORNER UNIT



NORTH EAST  
95.00 SQ.M | 2NE

2 BEDROOM FULLY FURNISHED  
1 RESERVED PARKING LOTS

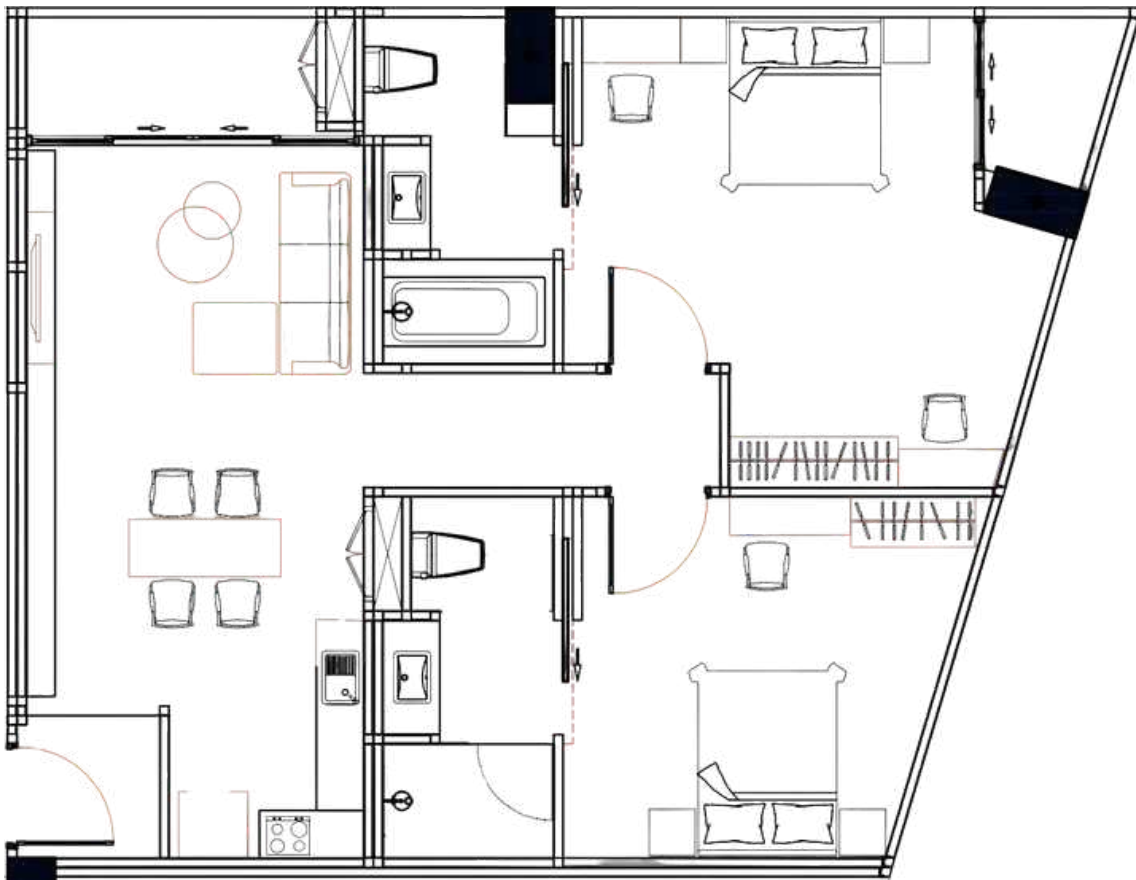

8 ATELIER SALES GALLERY  
+66 (0)83 824 4944  
[WWW.GLAMESTATEGROUP.COM](http://WWW.GLAMESTATEGROUP.COM)

All dimensions are approximate and subject to construction changes and omissions. Plans and dimensions may also contain minor variations from floor to floor. Drawings are not to scale. The shown layouts are for function illustration purpose only. Selling price includes Kitchen, Bathroom Appliances and Master Bedroom Wardrobe. All other drawn furniture are not included or included depending on the unit price. The developer reserves the right to change details without prior notice.




# 2 BEDROOM CORNER UNIT

EAST  
95.00 SQ.M

2EE



2 BEDROOM FULLY FURNISHED  
1 RESERVED PARKING LOTS

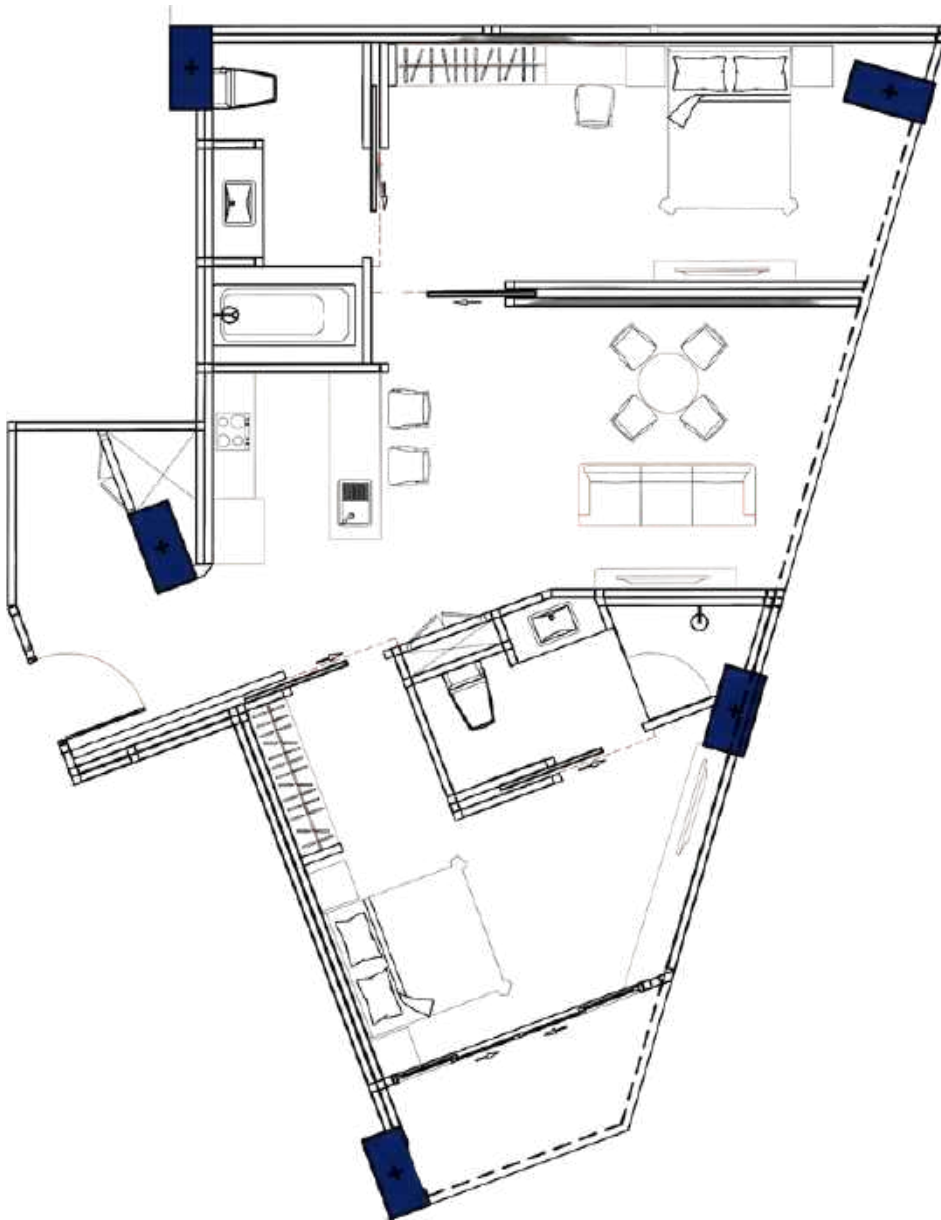

8 ATELIER SALES GALLERY  
+66 (0)83 824 4944  
WWW.GLAMESTATEGROUP.COM


All dimensions are approximate and subject to construction changes and omissions. Plans and dimensions may also contain minor variations from floor to floor. Drawings are not to scale. The shown layouts are for function illustration purpose only. Selling price includes Kitchen, Bathroom Appliances and Master Bedroom Wardrobe. All other drawn furniture are not included or included depending on the unit price. The developer reserves the right to change details without prior notice.

# 3 BEDROOM

NORTH WEST | 3NW  
122.70 SQ.M




3 BEDROOM FULLY FURNISHED  
1 RESERVED PARKING LOTS

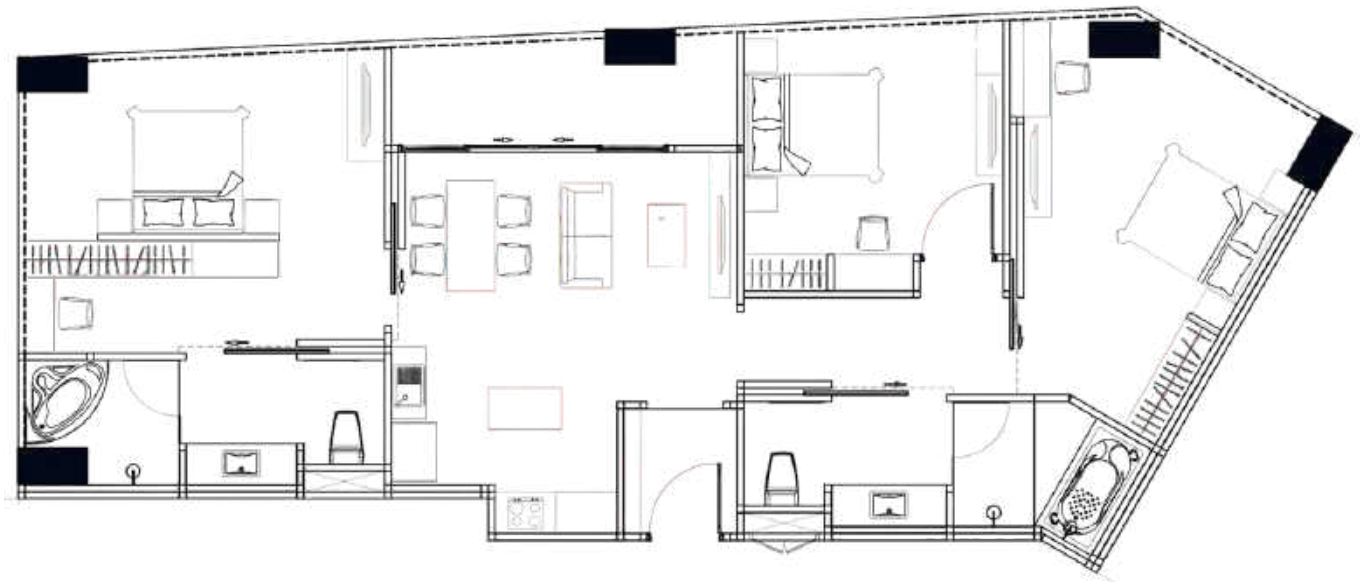

8 ATELIER SALES GALLERY  
+66 (0)83 824 4944  
[WWW.GLAMESTATEGROUP.COM](http://WWW.GLAMESTATEGROUP.COM)

All dimensions are approximate and subject to construction changes and omissions. Plans and dimensions may also contain minor variations from floor to floor. Drawings are not to scale. The shown layouts are for function illustration purpose only. Selling price includes Kitchen, Bathroom Appliances and Master Bedroom Wardrobe. All other drawn furniture are not included or included depending on the unit price. The developer reserves the right to change details without prior notice.

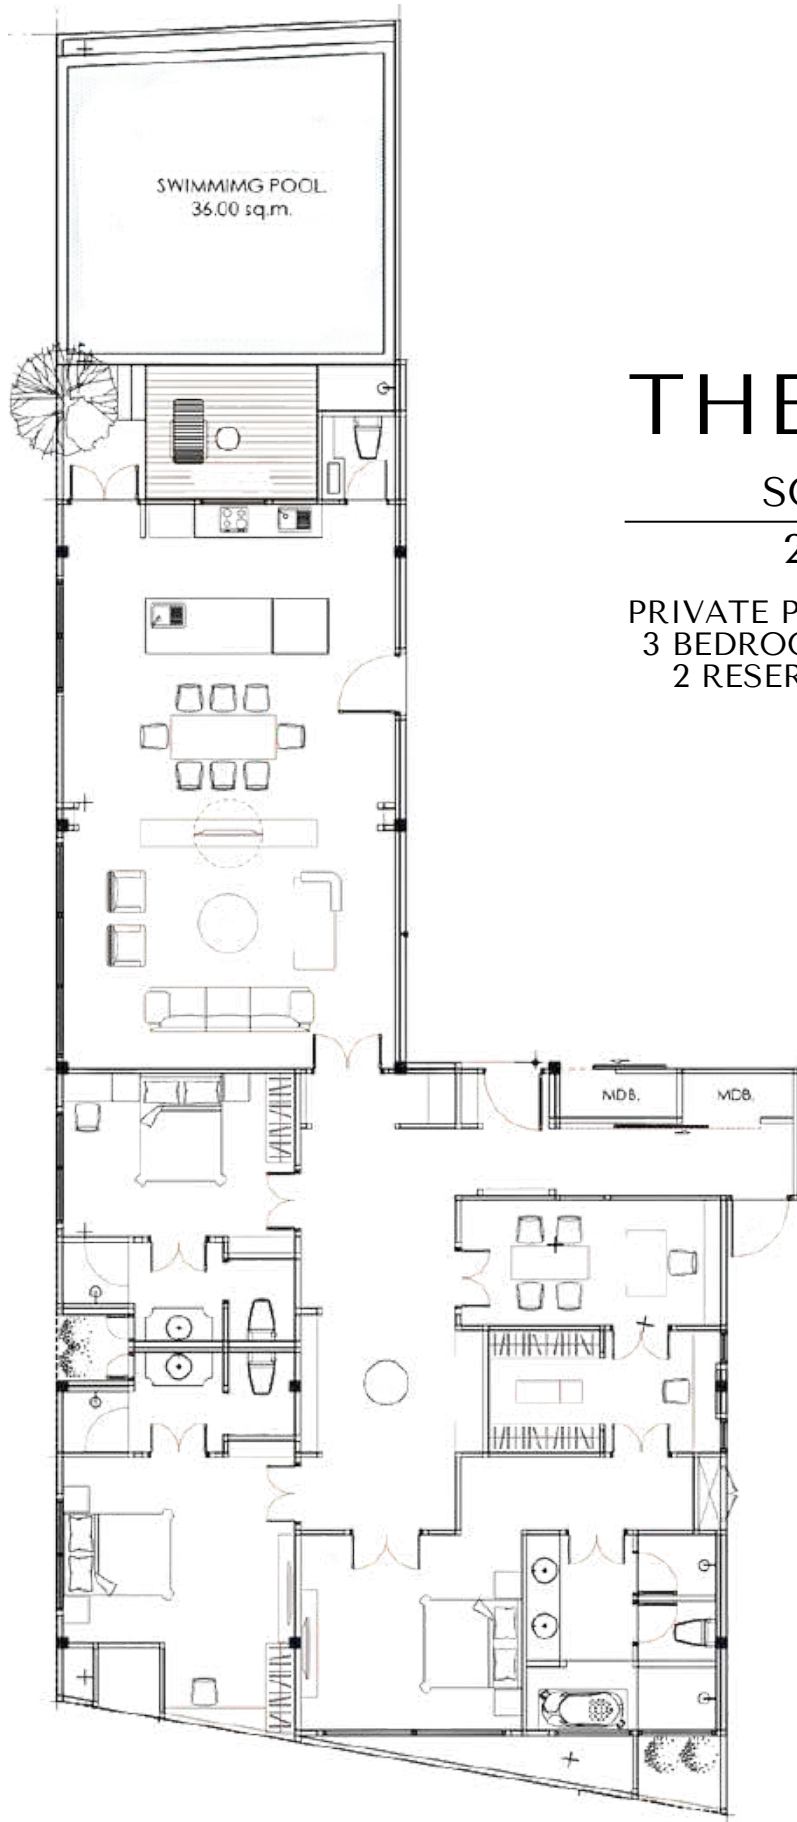


# THE PENTH

SOUTH WEST

276.31 SQ.M

PRIVATE POOL & PATIO IN UNIT  
3 BEDROOM FULLY FURNISHED  
2 RESERVED PARKING LOTS

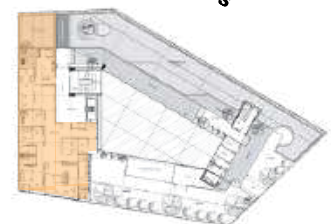

8 ATELIER SALES GALLERY  
+66 (0)83 824 4944  
WWW.GLAMESTATEGROUP.COM

All dimensions are approximate and subject to construction changes and omissions. Plans and dimensions may also contain minor variations from floor to floor. Drawings are not to scale. The shown layouts are for function illustration purpose only. Selling price includes Kitchen, Bathroom Appliances and Master Bedroom Wardrobe. All other drawn furniture are not included or included depending on the unit price. The developer reserves the right to change details without prior notice.