

1 BEDROOM

SOUTH EAST

1SEA


1SEB

1SEC



51.80 SQ.M

1 BEDROOM FULLY FURNISHED
1 RESERVED PARKING LOTS

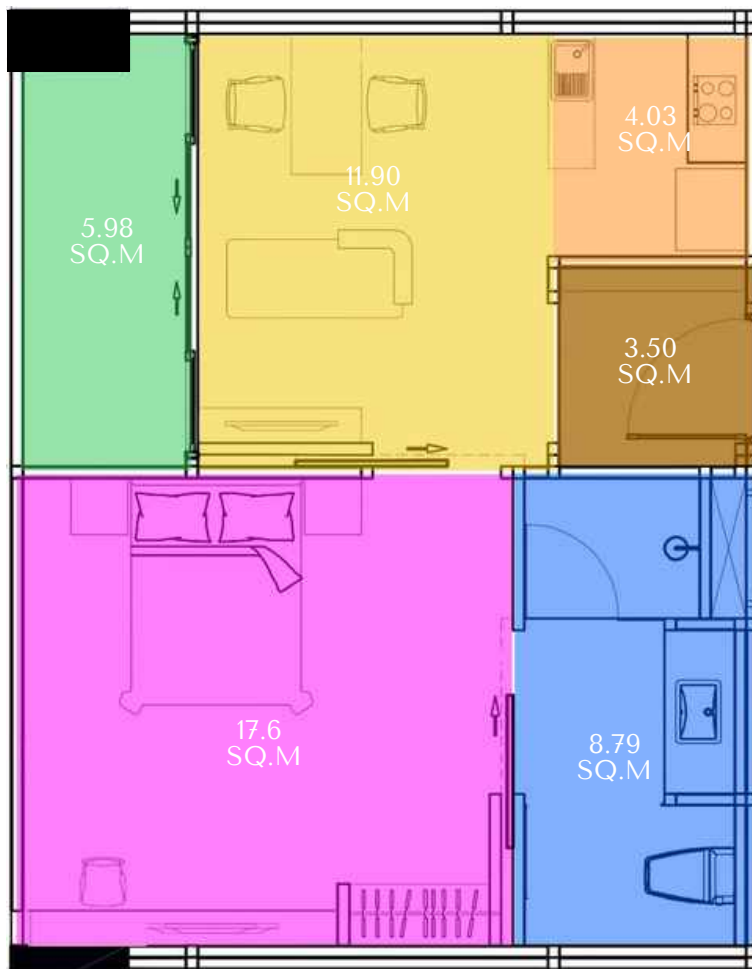

8 ATELIER SALES GALLERY
+66 (0)83 824 4944
WWW.GLAMESTATEGROUP.COM


All dimensions are approximate and subject to construction changes and omissions. Plans and dimensions may also contain minor variations from floor to floor. Drawings are not to scale. The shown layouts are for function illustration purpose only. Selling price includes Kitchen, Bathroom Appliances and Master Bedroom Wardrobe. All other drawn furniture are not included or included depending on the unit price. The developer reserves the right to change details without prior notice.

2 BEDROOM

NORTH
85.35 SQ.M

2NA
2NB

2 BEDROOM FULLY FURNISHED
1 RESERVED PARKING LOTS

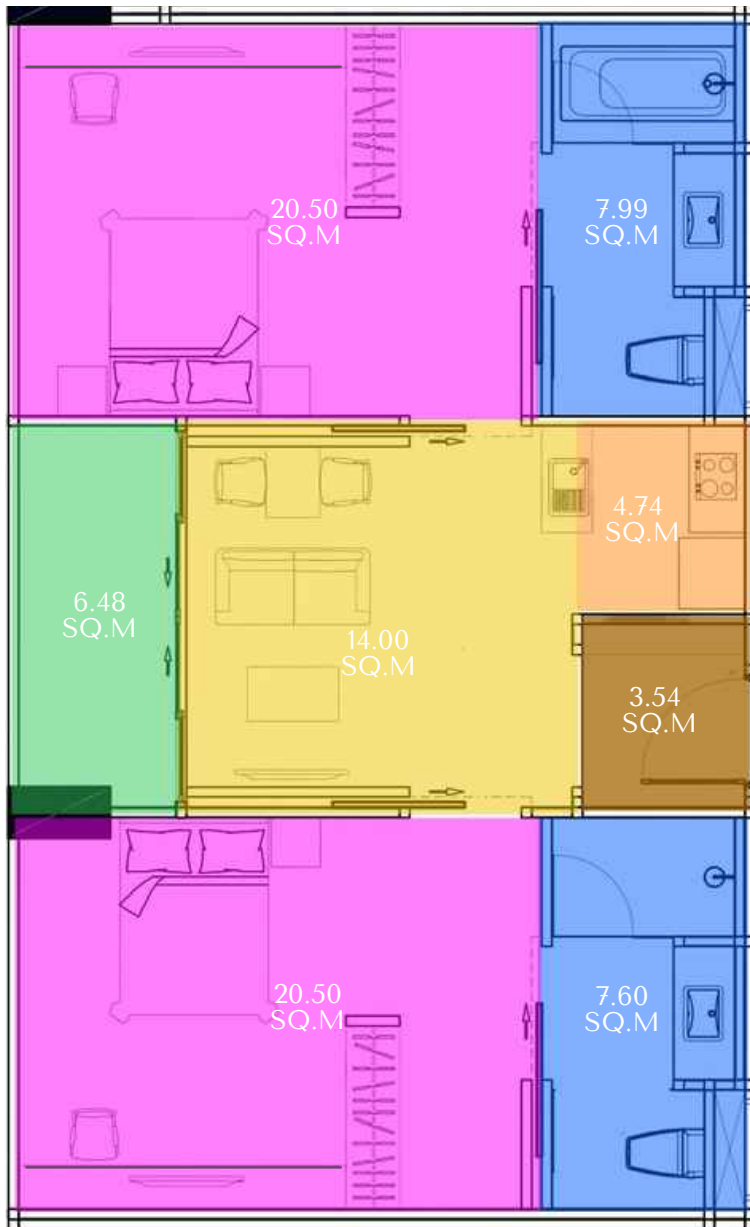

8 ATELIER SALES GALLERY
+66 (0)83 824 4944
WWW.GLAMESTATEGROUP.COM

All dimensions are approximate and subject to construction changes and omissions. Plans and dimensions may also contain minor variations from floor to floor. Drawings are not to scale. The shown layouts are for function illustration purpose only. Selling price includes Kitchen, Bathroom Appliances and Master Bedroom Wardrobe. All other drawn furniture are not included or included depending on the unit price. The developer reserves the right to change details without prior notice.


2 BEDROOM

SOUTH WEST
90.10 SQ.M

2SW



2 BEDROOM FULLY FURNISHED
1 RESERVED PARKING LOTS

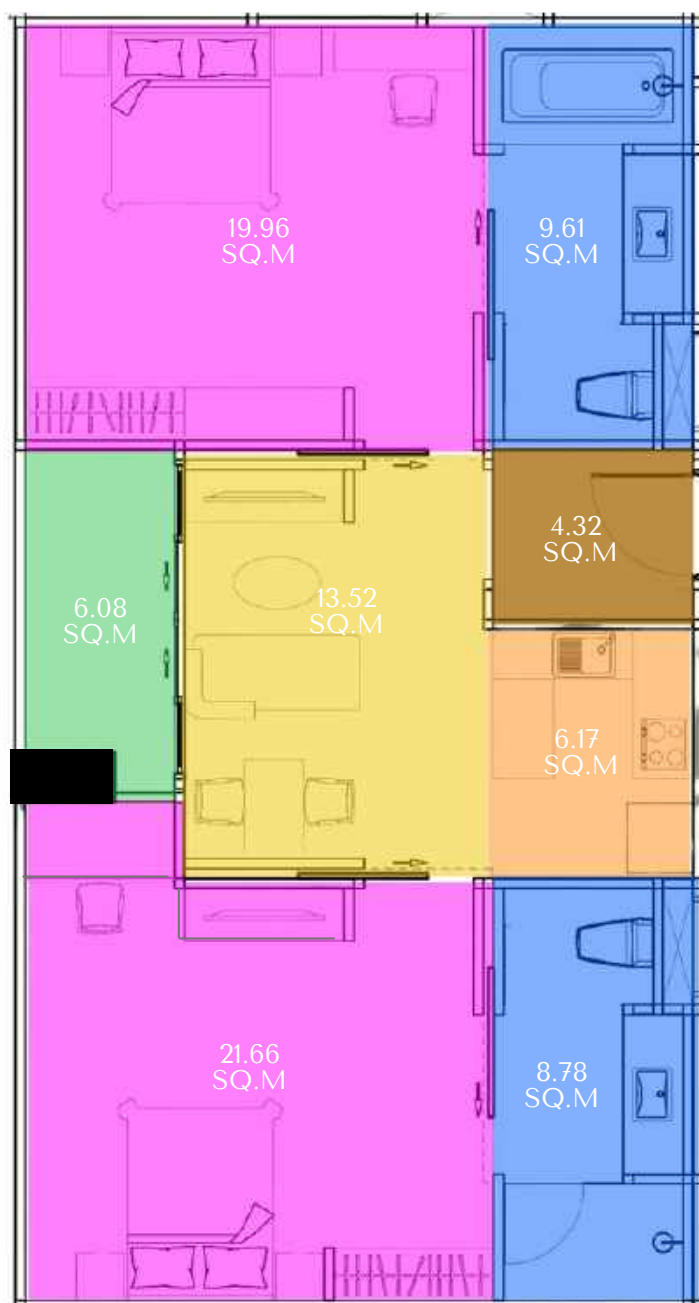

8 ATELIER SALES GALLERY
+66 (0)83 824 4944
WWW.GLAMESTATEGROUP.COM

All dimensions are approximate and subject to construction changes and omissions. Plans and dimensions may also contain minor variations from floor to floor. Drawings are not to scale. The shown layouts are for function illustration purpose only. Selling price includes Kitchen, Bathroom Appliances and Master Bedroom Wardrobe. All other drawn furniture are not included or included depending on the unit price. The developer reserves the right to change details without prior notice.

2 BEDROOM CORNER UNIT

SOUTH
95.00 SQ.M

2SP



2 BEDROOM FULLY FURNISHED
1 RESERVED PARKING LOTS



8 ATELIER SALES GALLERY
+66 (0)83 824 4944
WWW.GLAMESTATEGROUP.COM

All dimensions are approximate and subject to construction changes and omissions. Plans and dimensions may also contain minor variations from floor to floor. Drawings are not to scale. The shown layouts are for function illustration purpose only. Selling price includes Kitchen, Bathroom Appliances and Master Bedroom Wardrobe. All other drawn furniture are not included or included depending on the unit price. The developer reserves the right to change details without prior notice.

2 BEDROOM CORNER UNIT



NORTH EAST
95.00 SQ.M | 2NE

2 BEDROOM FULLY FURNISHED
1 RESERVED PARKING LOTS



8 ATELIER SALES GALLERY
+66 (0)83 824 4944
WWW.GLAMESTATEGROUP.COM

All dimensions are approximate and subject to construction changes and omissions. Plans and dimensions may also contain minor variations from floor to floor. Drawings are not to scale. The shown layouts are for function illustration purpose only. Selling price includes Kitchen, Bathroom Appliances and Master Bedroom Wardrobe. All other drawn furniture are not included or included depending on the unit price. The developer reserves the right to change details without prior notice.


2 BEDROOM CORNER UNIT

EAST
95.00 SQ.M

2EE



2 BEDROOM FULLY FURNISHED
1 RESERVED PARKING LOTS

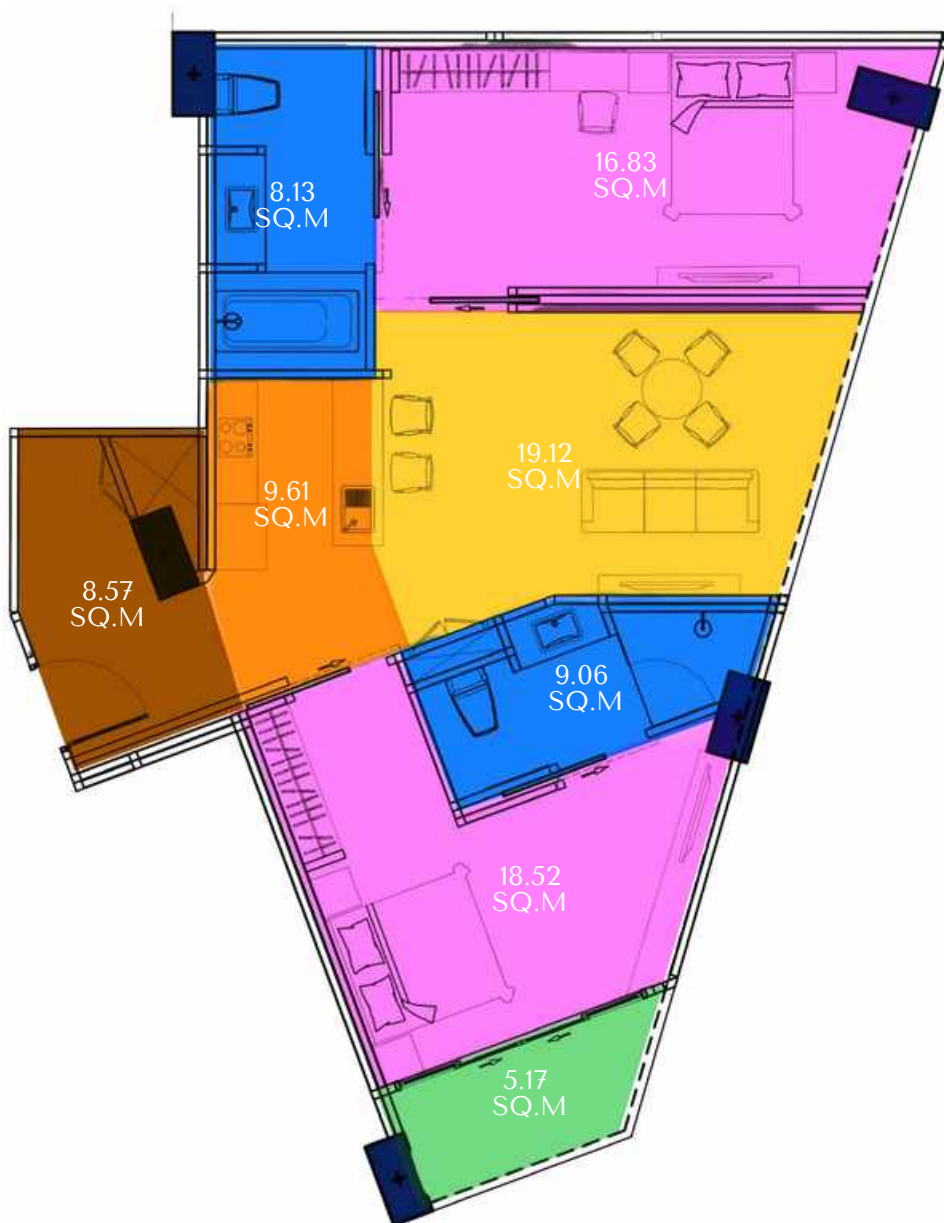

8 ATELIER SALES GALLERY
+66 (0)83 824 4944
WWW.GLAMESTATEGROUP.COM


All dimensions are approximate and subject to construction changes and omissions. Plans and dimensions may also contain minor variations from floor to floor. Drawings are not to scale. The shown layouts are for function illustration purpose only. Selling price includes Kitchen, Bathroom Appliances and Master Bedroom Wardrobe. All other drawn furniture are not included or included depending on the unit price. The developer reserves the right to change details without prior notice.

3 BEDROOM

NORTH WEST | 3NW
122.70 SQ.M



3 BEDROOM FULLY FURNISHED
1 RESERVED PARKING LOTS

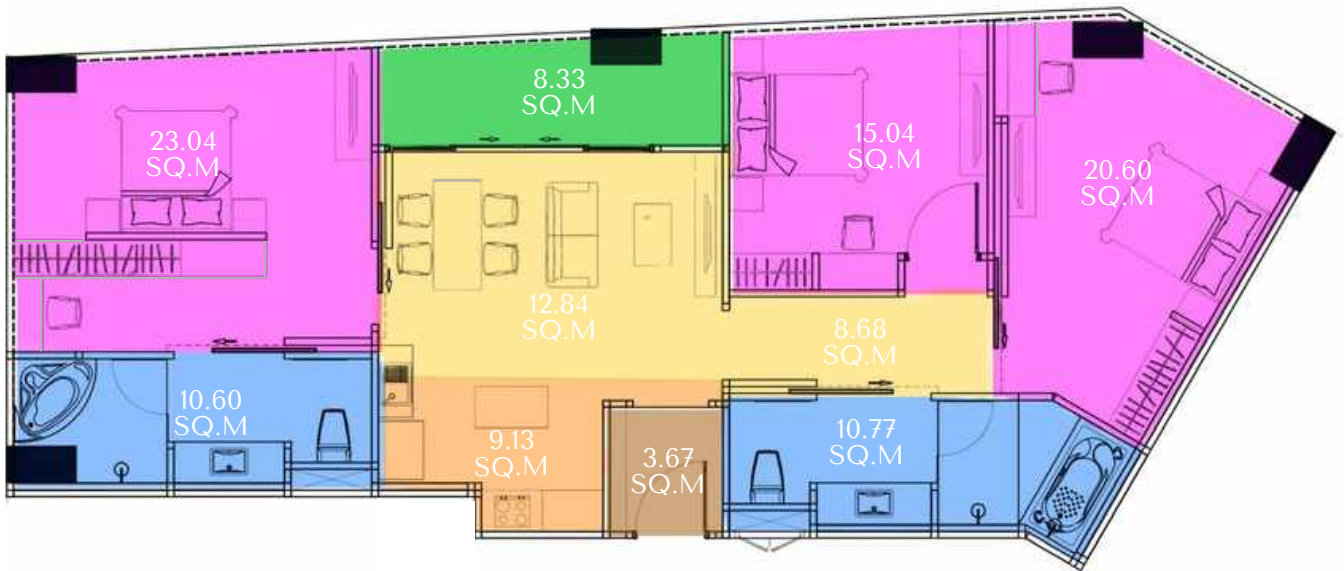

8 ATELIER SALES GALLERY
+66 (0)83 824 4944
WWW.GLAMESTATEGROUP.COM

All dimensions are approximate and subject to construction changes and omissions. Plans and dimensions may also contain minor variations from floor to floor. Drawings are not to scale. The shown layouts are for function illustration purpose only. Selling price includes Kitchen, Bathroom Appliances and Master Bedroom Wardrobe. All other drawn furniture are not included or included depending on the unit price. The developer reserves the right to change details without prior notice.





THE PENTH

SOUTH WEST

276.31 SQ.M

PRIVATE POOL & PATIO IN UNIT
3 BEDROOM FULLY FURNISHED
2 RESERVED PARKING LOTS

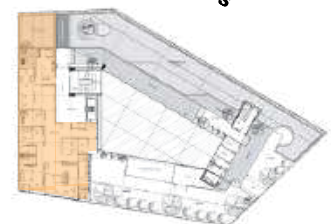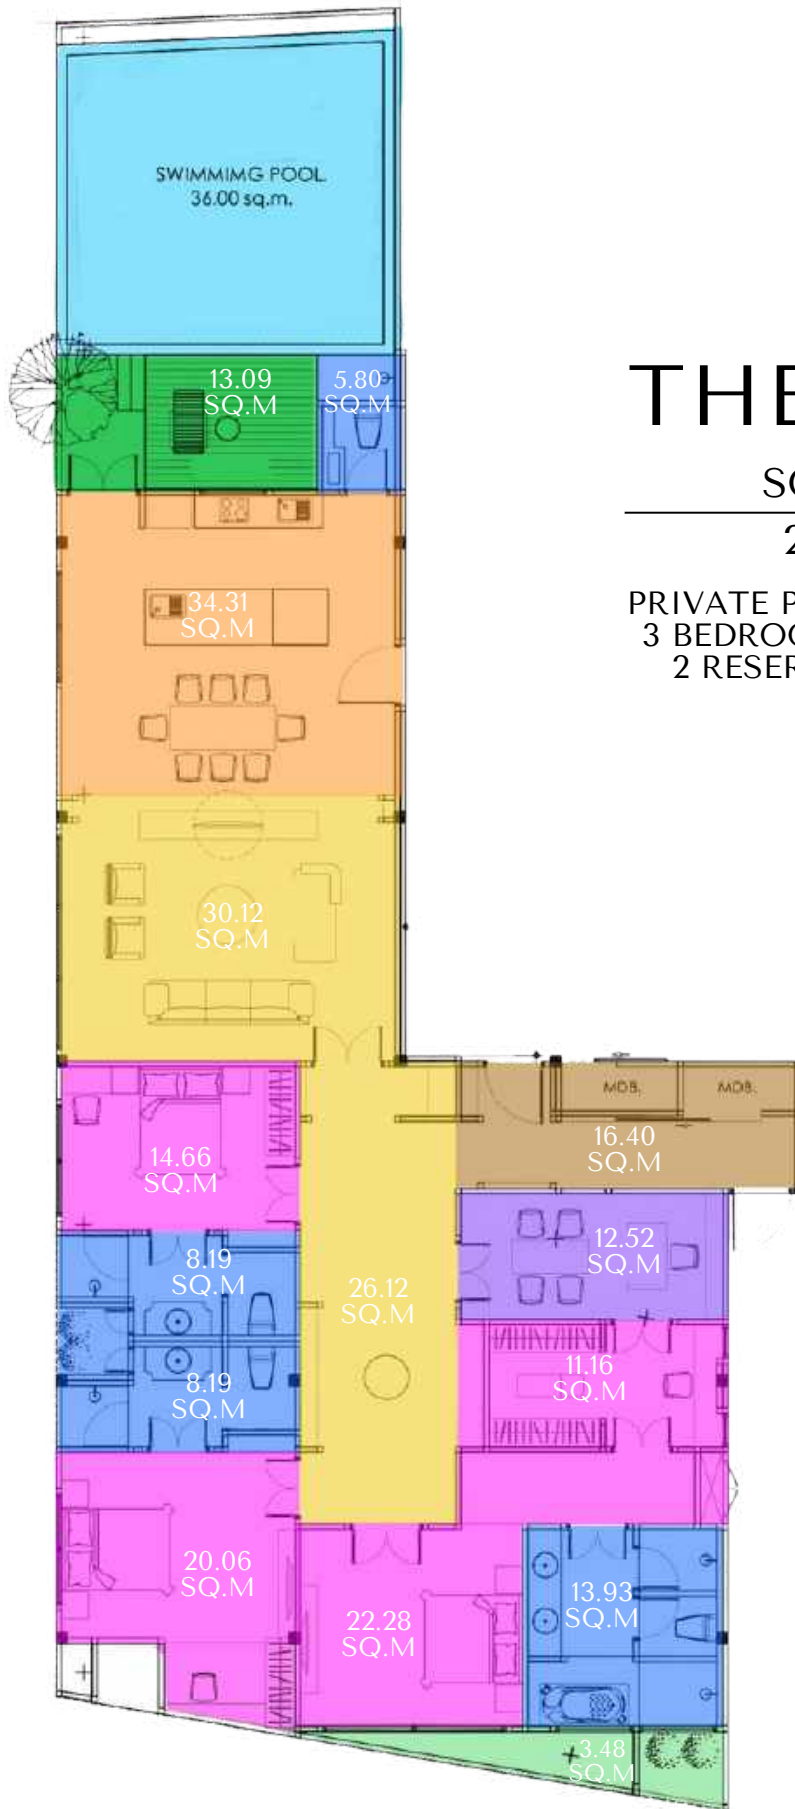

8 ATELIER SALES GALLERY
+66 (0)83 824 4944
WWW.GLAMESTATEGROUP.COM

All dimensions are approximate and subject to construction changes and omissions. Plans and dimensions may also contain minor variations from floor to floor. Drawings are not to scale. The shown layouts are for function illustration purpose only. Selling price includes Kitchen, Bathroom Appliances and Master Bedroom Wardrobe. All other drawn furniture are not included or included depending on the unit price. The developer reserves the right to change details without prior notice.